


- ◀ : Accelerometer
- Ⓜ : String Potentiometer
- : Displacement Potentiometer
- ⊠ : Compression Strut
- : Load Cell

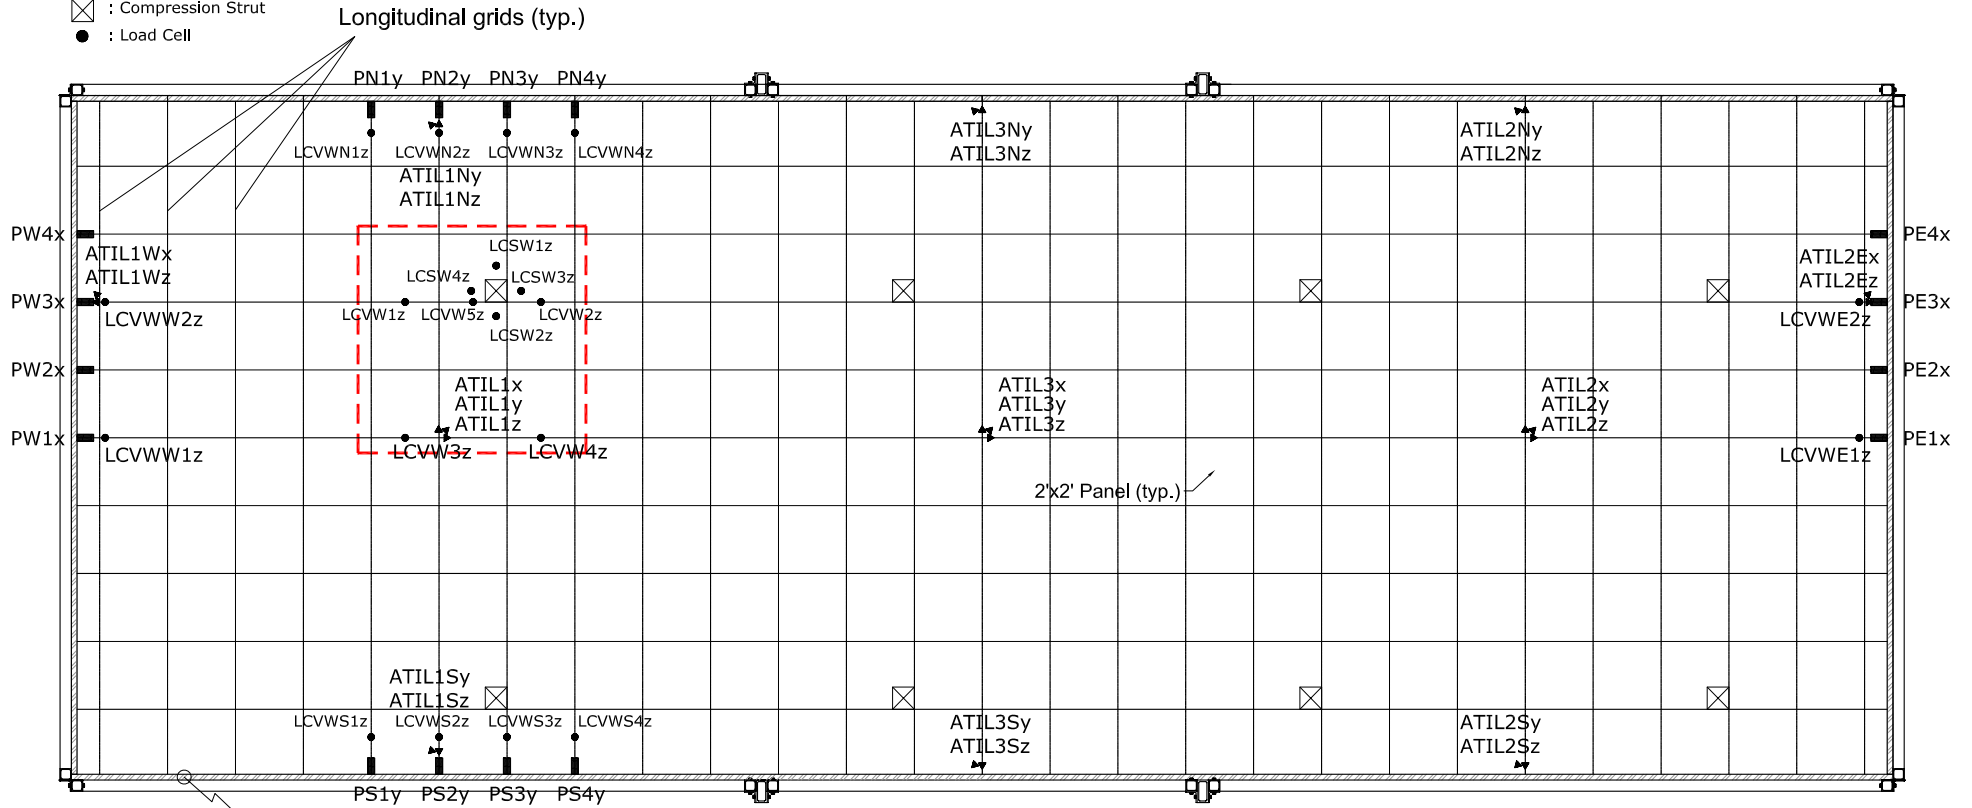

**Note**

1. Compression strut locations will be defined at the ceiling system installation.

## Instrumentation Plan on Suspended ceiling system (draft) (20'-10" x 54'-4")



PROJECT: Suspended Components Test Prep.	CONTENT: Ceiling System (20' x 50')	DWG. NO
BY:	DATE: 09/02/2011	REV. NO.
<b>University at Buffalo</b>		<b>L-1</b>
		SCALE: